
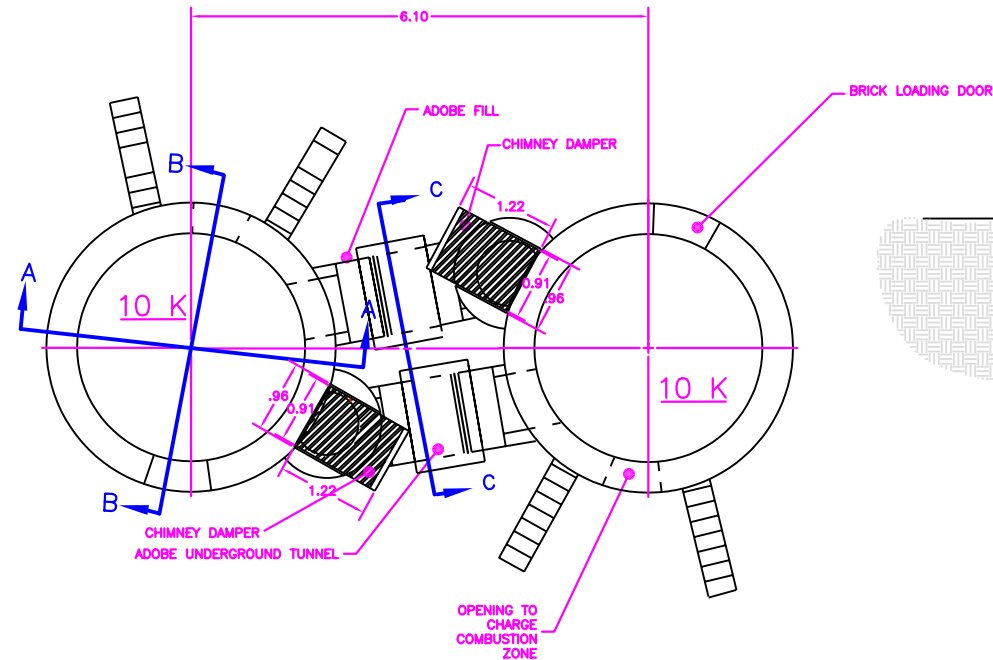


PHASE III


PHASE III

PHASE II


PHASE I

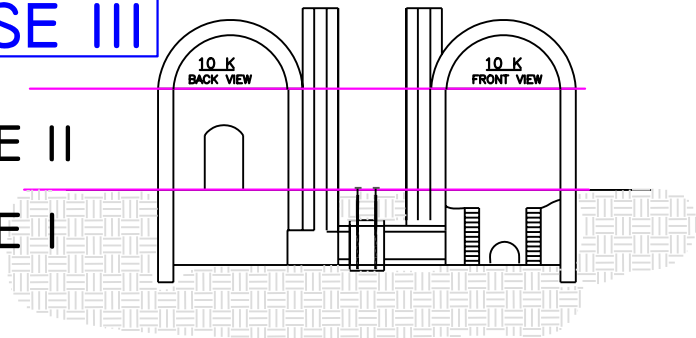


BRICK KILN PLAN VIEW
SCALE 1"=12.0

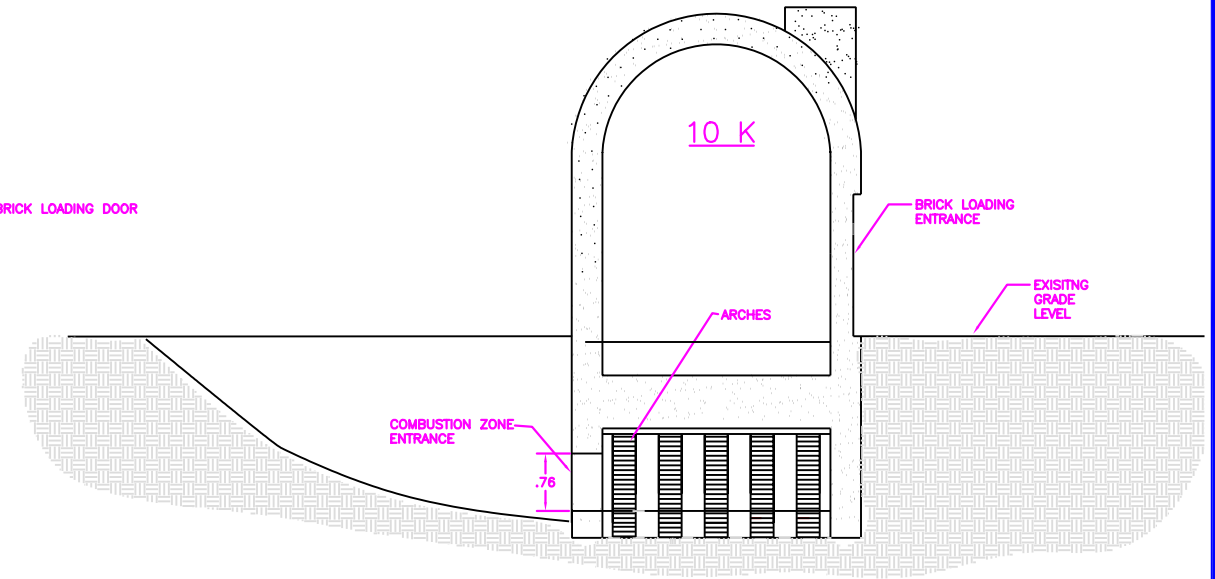


B
3 DETAIL ELEVATION VIEW 10K
SCALE 1"=12.0

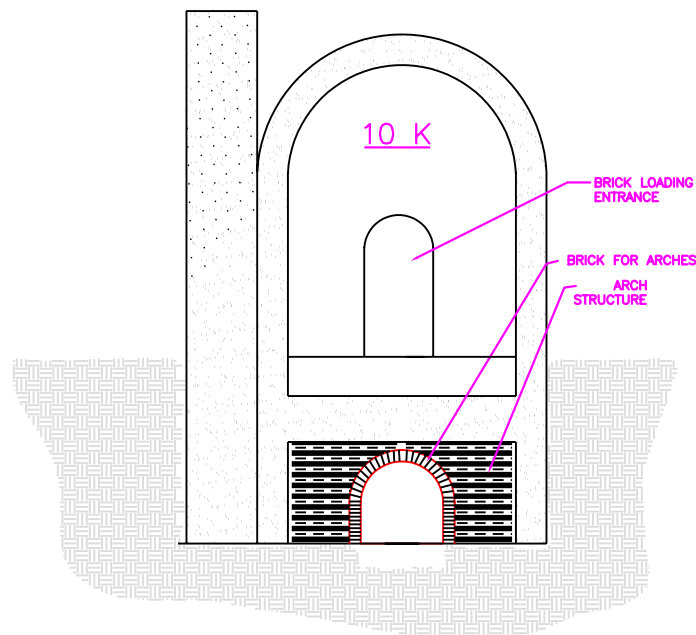

A
3 DETAIL ELEVATION VIEW 10K
SCALE 1"=12.0

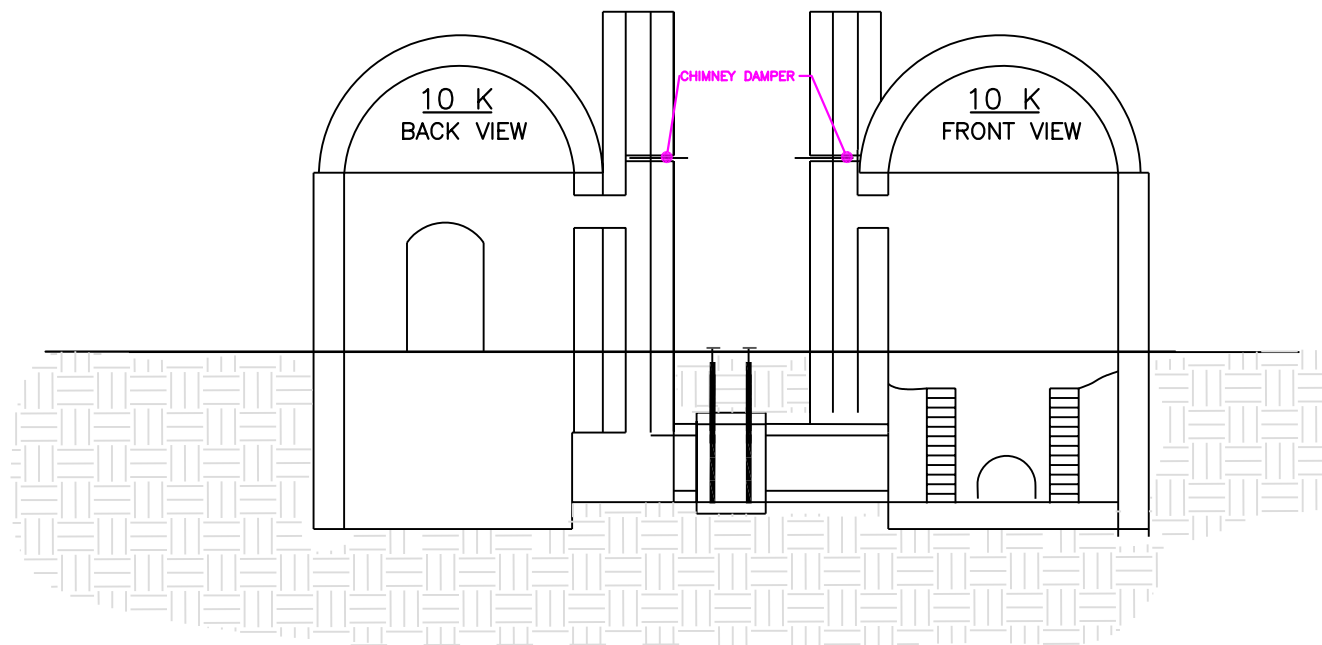

BRICK KILN ELEVATION VIEW 10K
SCALE: NTS

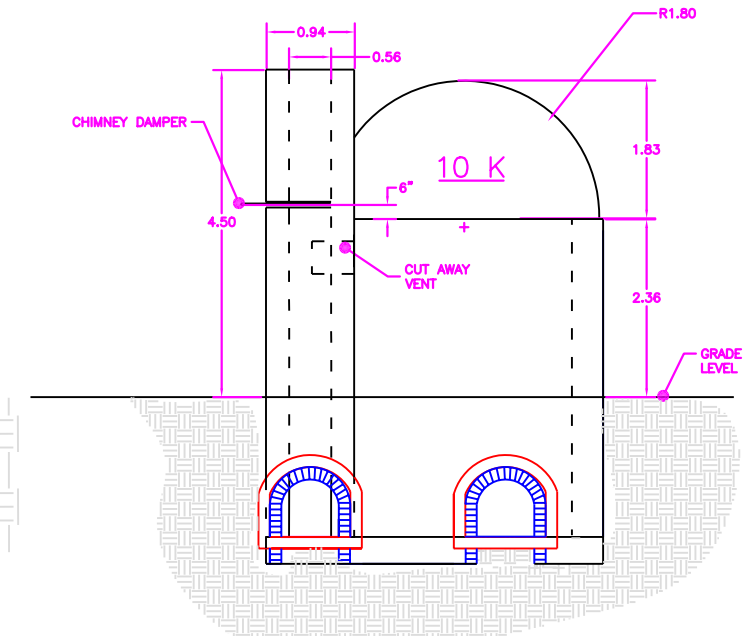

C
3 DETAIL ELEVATION VIEW 10K
SCALE 1"=12.0

MATERIAL LIST

SECTION	10K
WALLS	2,898 ADOBES
DOME	650 ADOBES
CHIMNEY	846 ADOBES
ARCHES	1,396 TABIQUES
TUNNEL	100 ADOBES
COMBUSTION ZONE ENTRANCE	52 TABIQUES
ADOBE BRICK BARRIER	304 ADOBE

DESIGNED BY ROBERTO MARQUEZ (MNSU)	DATE 05-30-09	
DRAWN BY ARNOLD SALINAS	DATE 05-30-09	
REVIEWED BY JOSEPH MENDOZA, ERNESTO OCHOA	DATE 05-30-09	EL PASO ELECTRIC Co. EL PASO, TX
APPROVED BY LUIS ITO, MARK RODRIGUEZ, RUSSEL CORRELL	DATE 05-30-09	CHUPA HUMO KILN PHASE 3
JOB NUMBER EPEC 45.3.1		DWG. No. 3

REVISION	DATE